

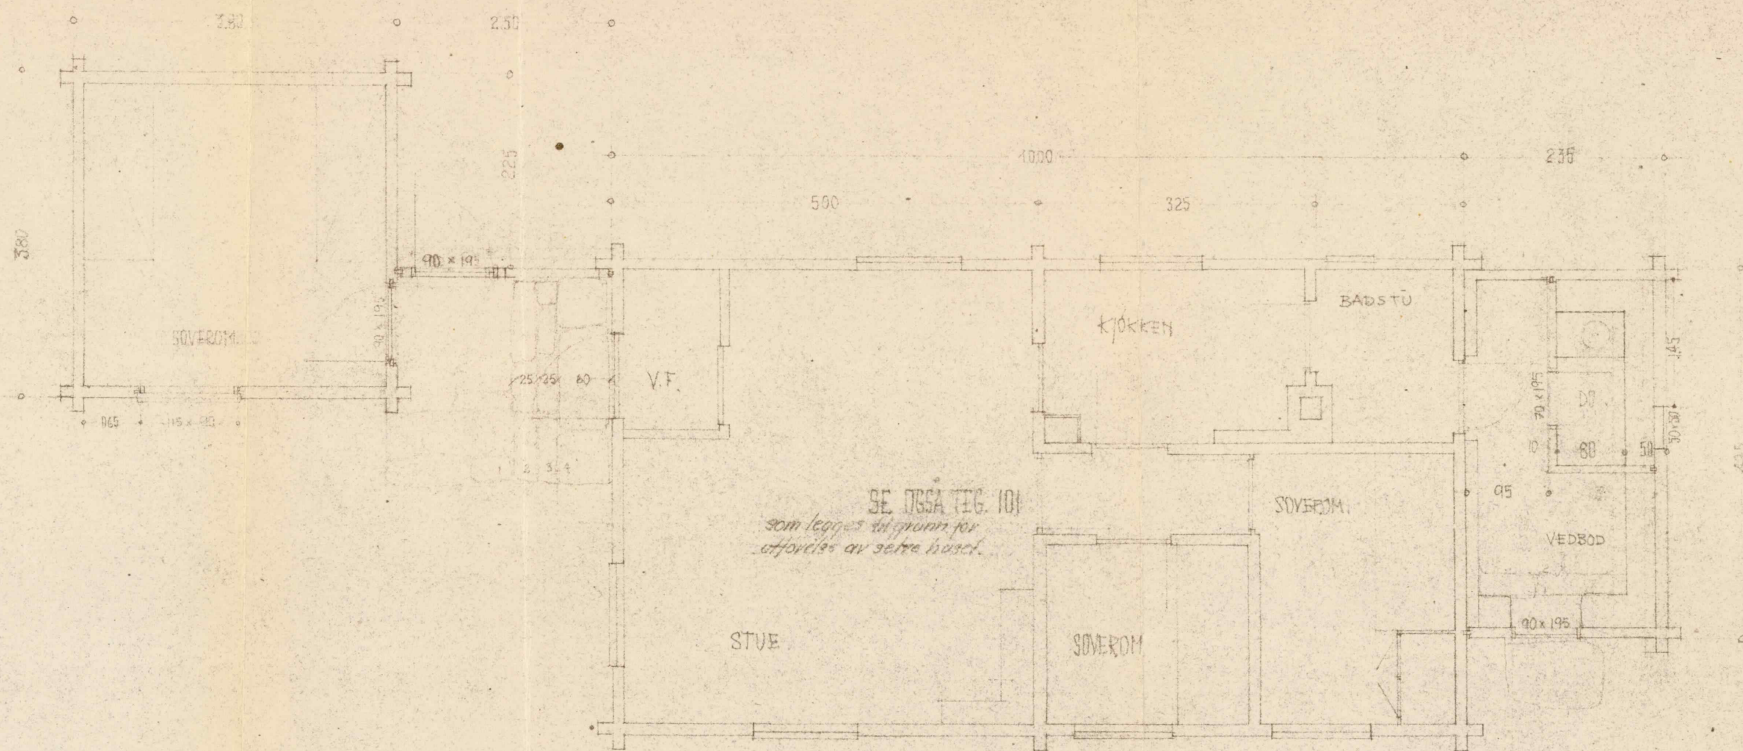


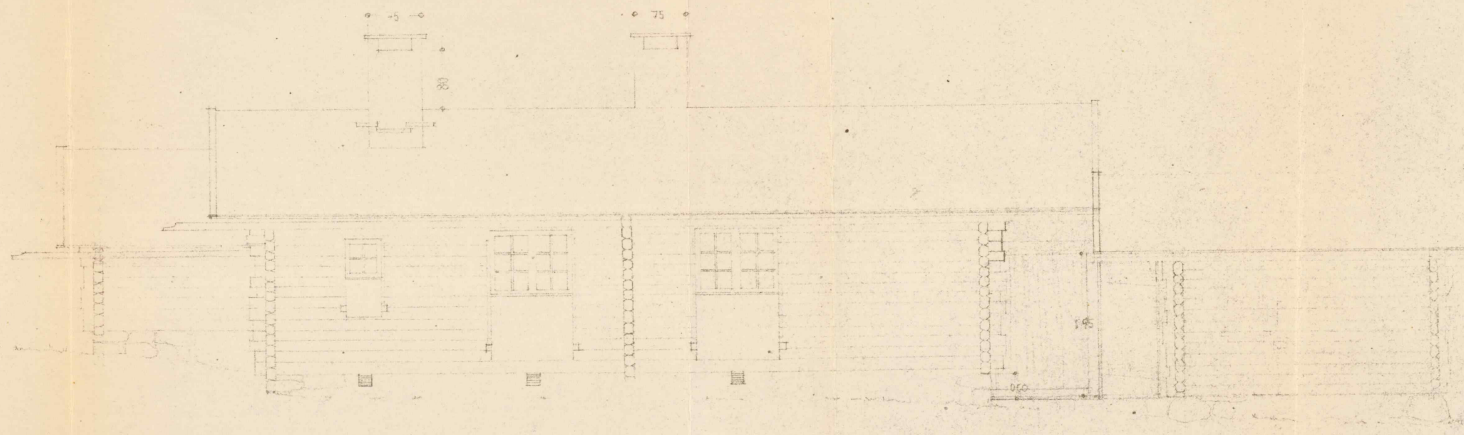

APPROBERT
 OSLO BYGNINGSKONTROLL
 30 MAJ 1952
Einn Gjertsen

RETTET 2-5-52

HYTE for
 MARTIN TRAMMEL
 GNR 69 RNR 1
 1:50
 08.10.16-2-52 KNUT RASMUSSEN
 ARCHITECT M.B.A.

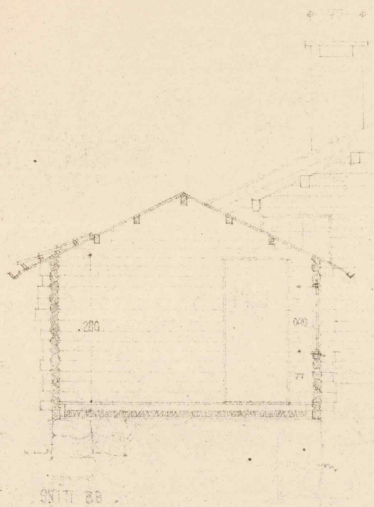

STV. FOR VEGG- OG LOUJENA TIL NR 22.

APPROBERT
OSLO BYGNINGSKONTROLL
30 MAJ 1952
Tim E. Eide

REDET. 8-5-52

468-105

HYTTE for
MARTIN TRAMMEL
ONE. 671 BIR 1

MÅL 1:50
OSLO 15-2-52 KONT. KAUTSKEN
ARK. HEN. A. L.


APPROBERT
CELO BYGNINGSKOLLE
30 MAJ 1952
Tim Christen

468-107


MARTIN TRAMER
GHR 69 BNR 1

1:50

OSLO 16-2-52 KNOT KNOWSEN
30KITEP. NIKITA

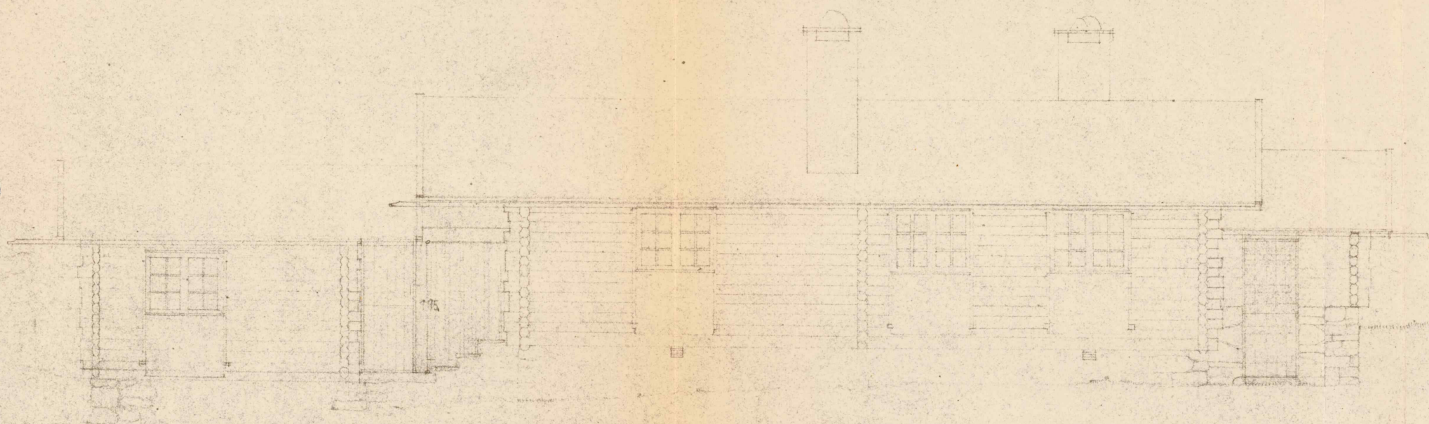

SYD

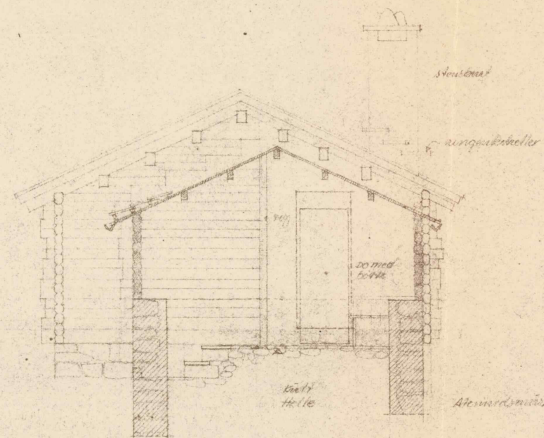

SNITT A-A
1:50

APPROBERT
OSLO BYGNINGSKONTROLL
30 MAJ 1952
Tom Christensen

REF. 18.5.52

18.5.52


H. 12. 101

MARTIN T. 101


GNR 69. 8HR 1.

MÅL 1:50

ANDERSEN AND KNUDSEN
40-7500 HALL

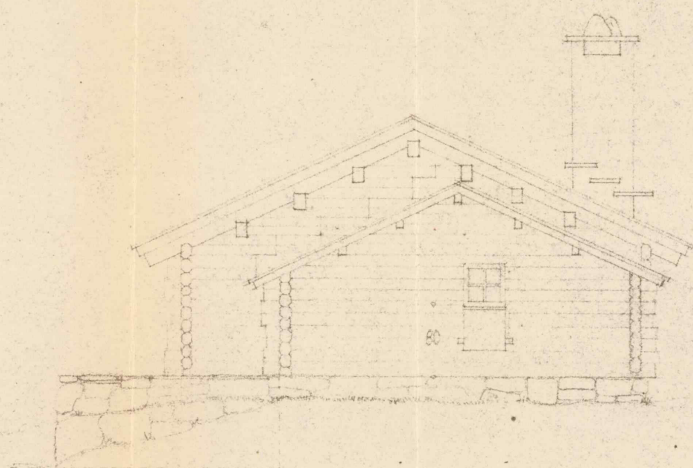

ØST

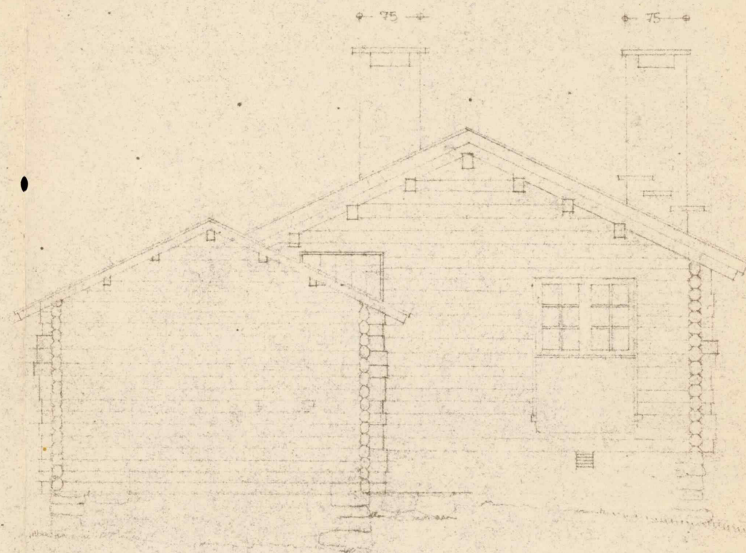

VEST




TILFØYET B-G-53

448-106

INTE
MARTIN TRANNES
SINCE 1952

1:50

OSLO 16. 2-52
INGV. ANDERSEN
ARKIT. HALL

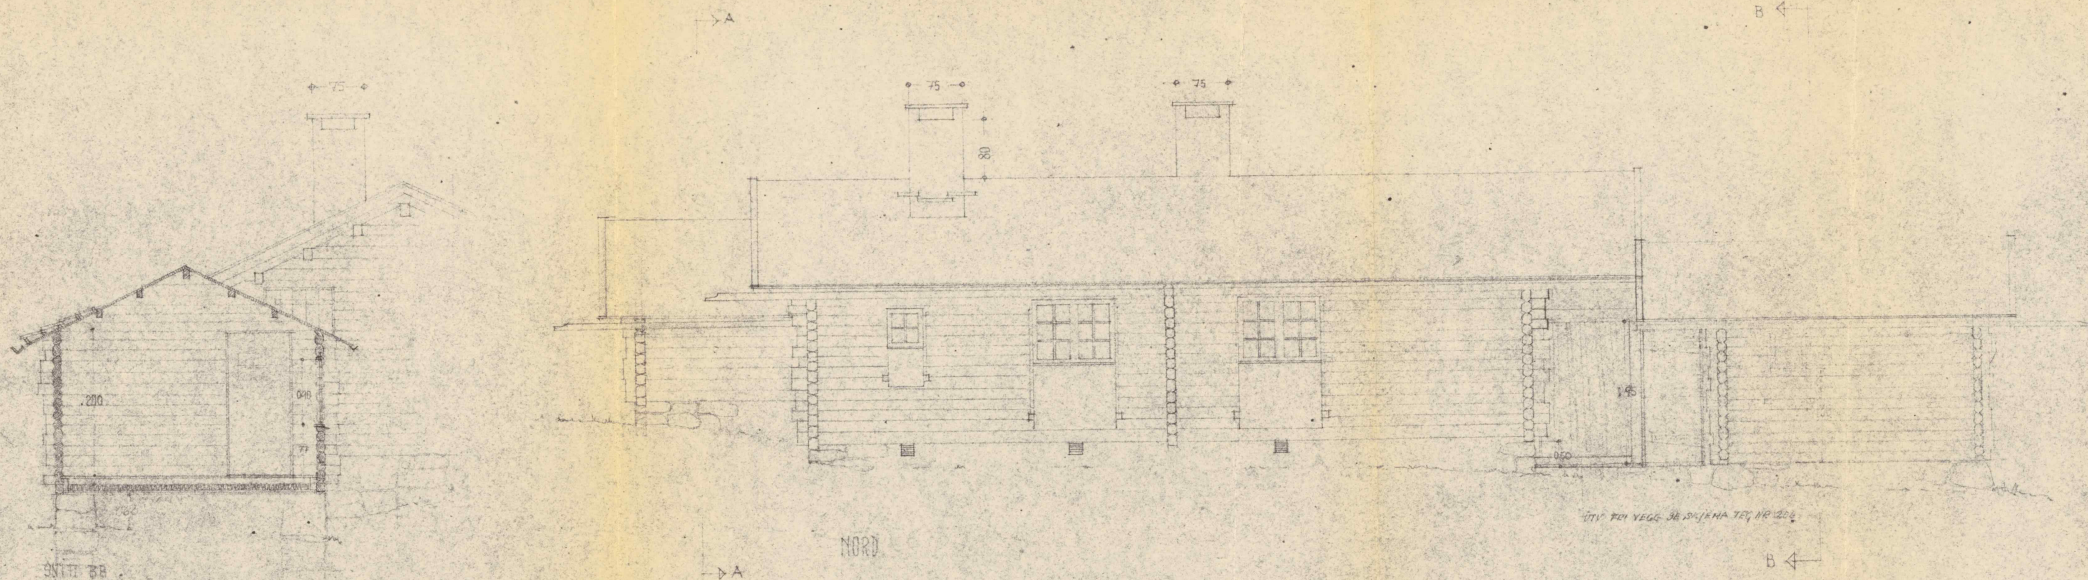

APPROBERT
 OSLO BYGNINGSKONTOR
 30 MAJ 1952
Vim Christen


TEKET. 8-5-52

468-105


HYTTE for
 MARTIN TRÄMMEL
 ONE 69 SHE 1

MÅL 1:50

OSLO 16-2-52 KNOT ENLIGT
 REG. MIN. A. L.

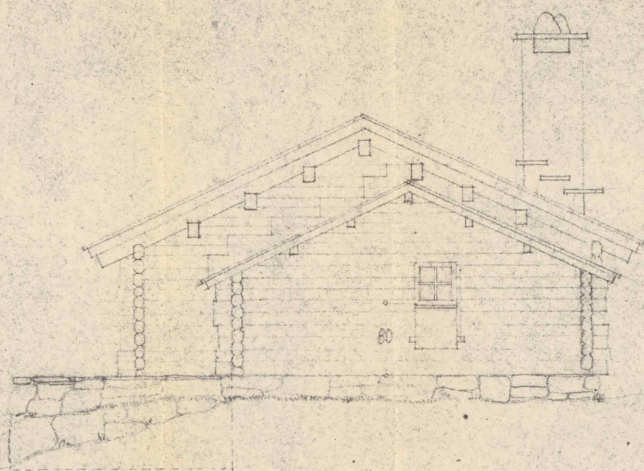

ØST

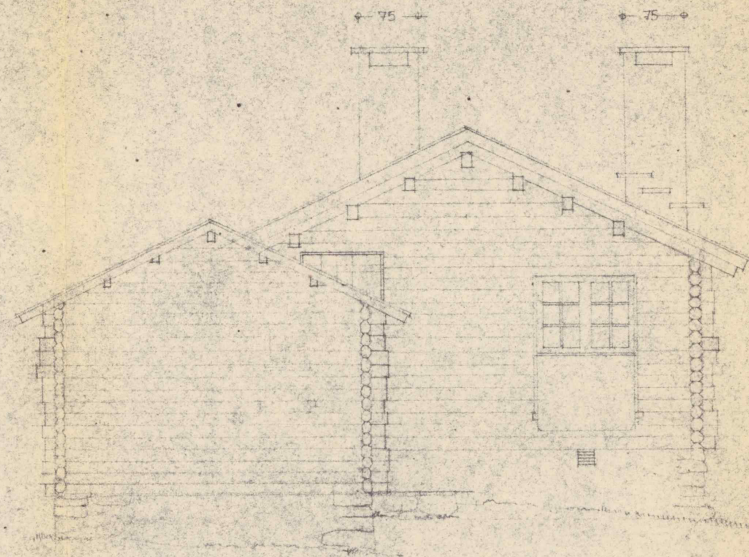

VEST



TEIET 8-6-52

468-106

TYPE 1
MARTIN TRAMMÅ
SHE 69 ENG 1

1:50

OSLO 15. 2-52
BYGGERIEN
APPROBERT BUREAU