



A

BRA
400,8 m²

Konferansesale
196,3 m²

+7,10
Male
174,6 m²

BRA
1146,4 m²


B

B



A

B

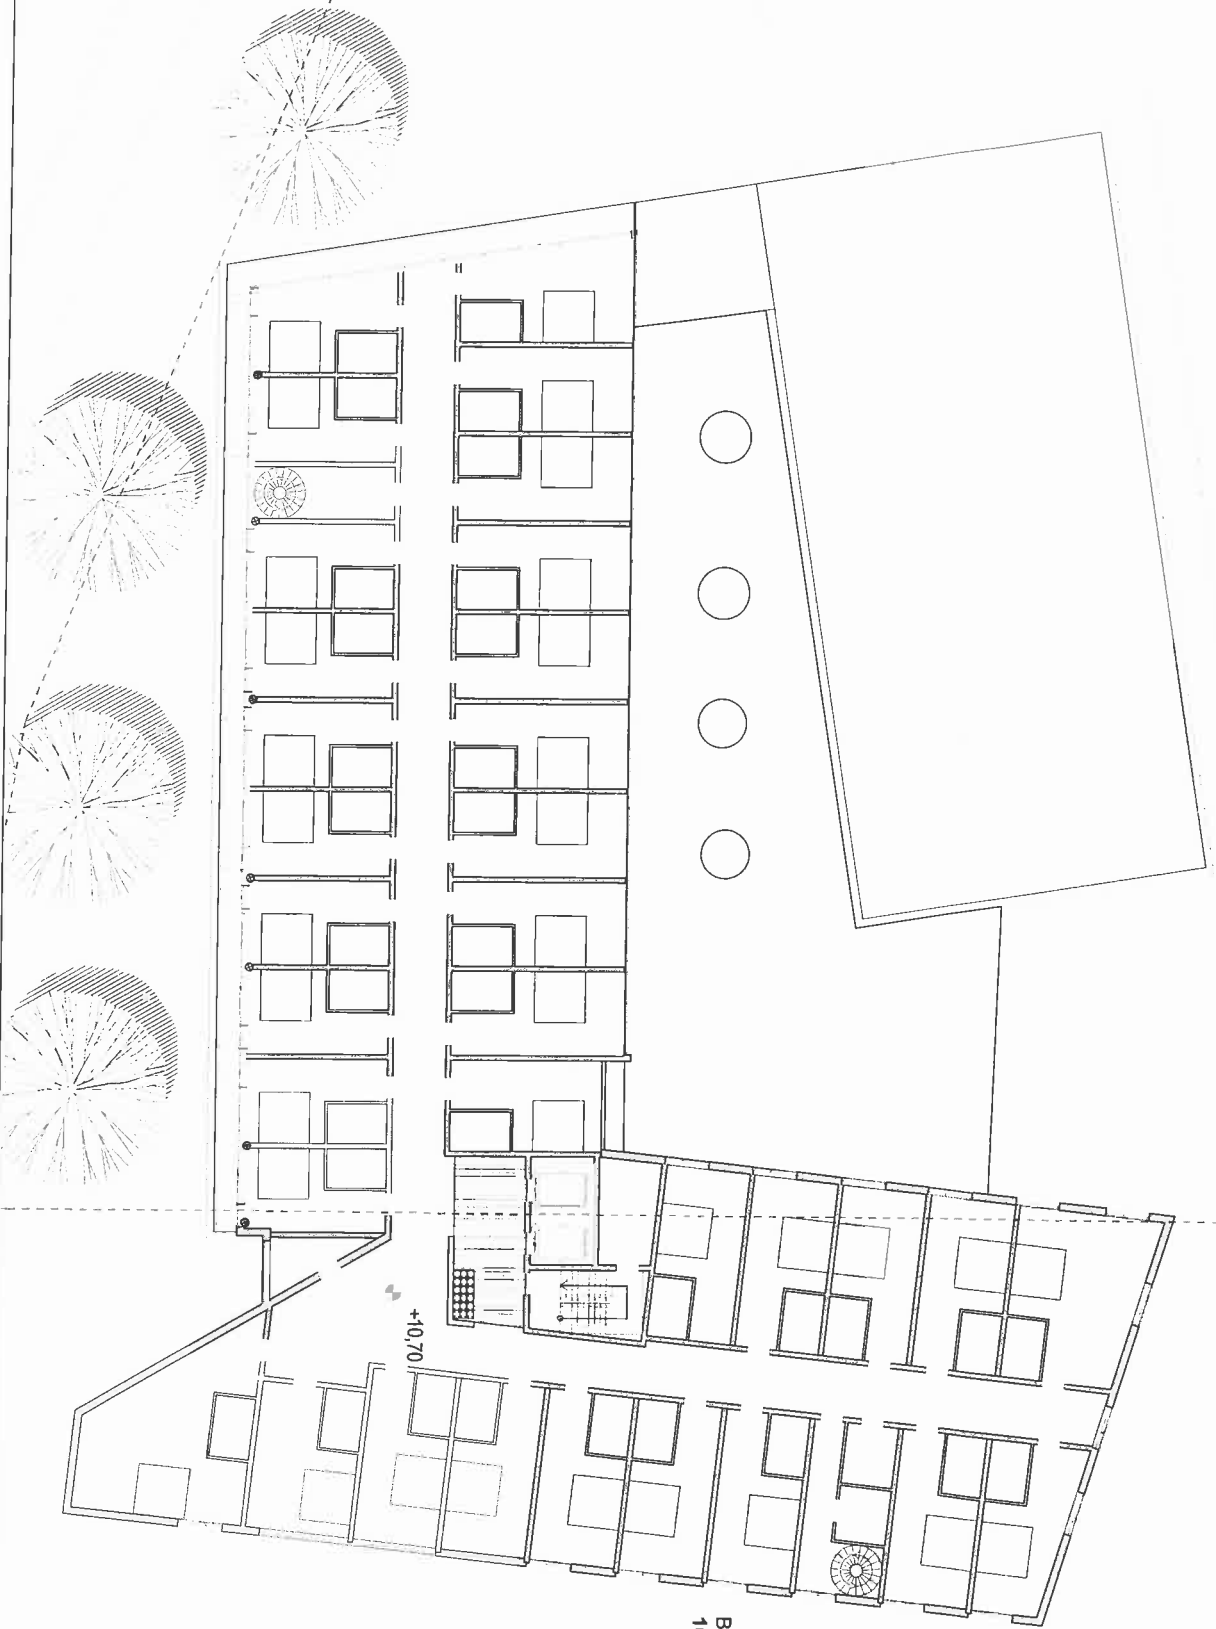

BRA
1091,0 m²

B

--Sd

A




BRA
1146,4 m²

B

+14,30


A

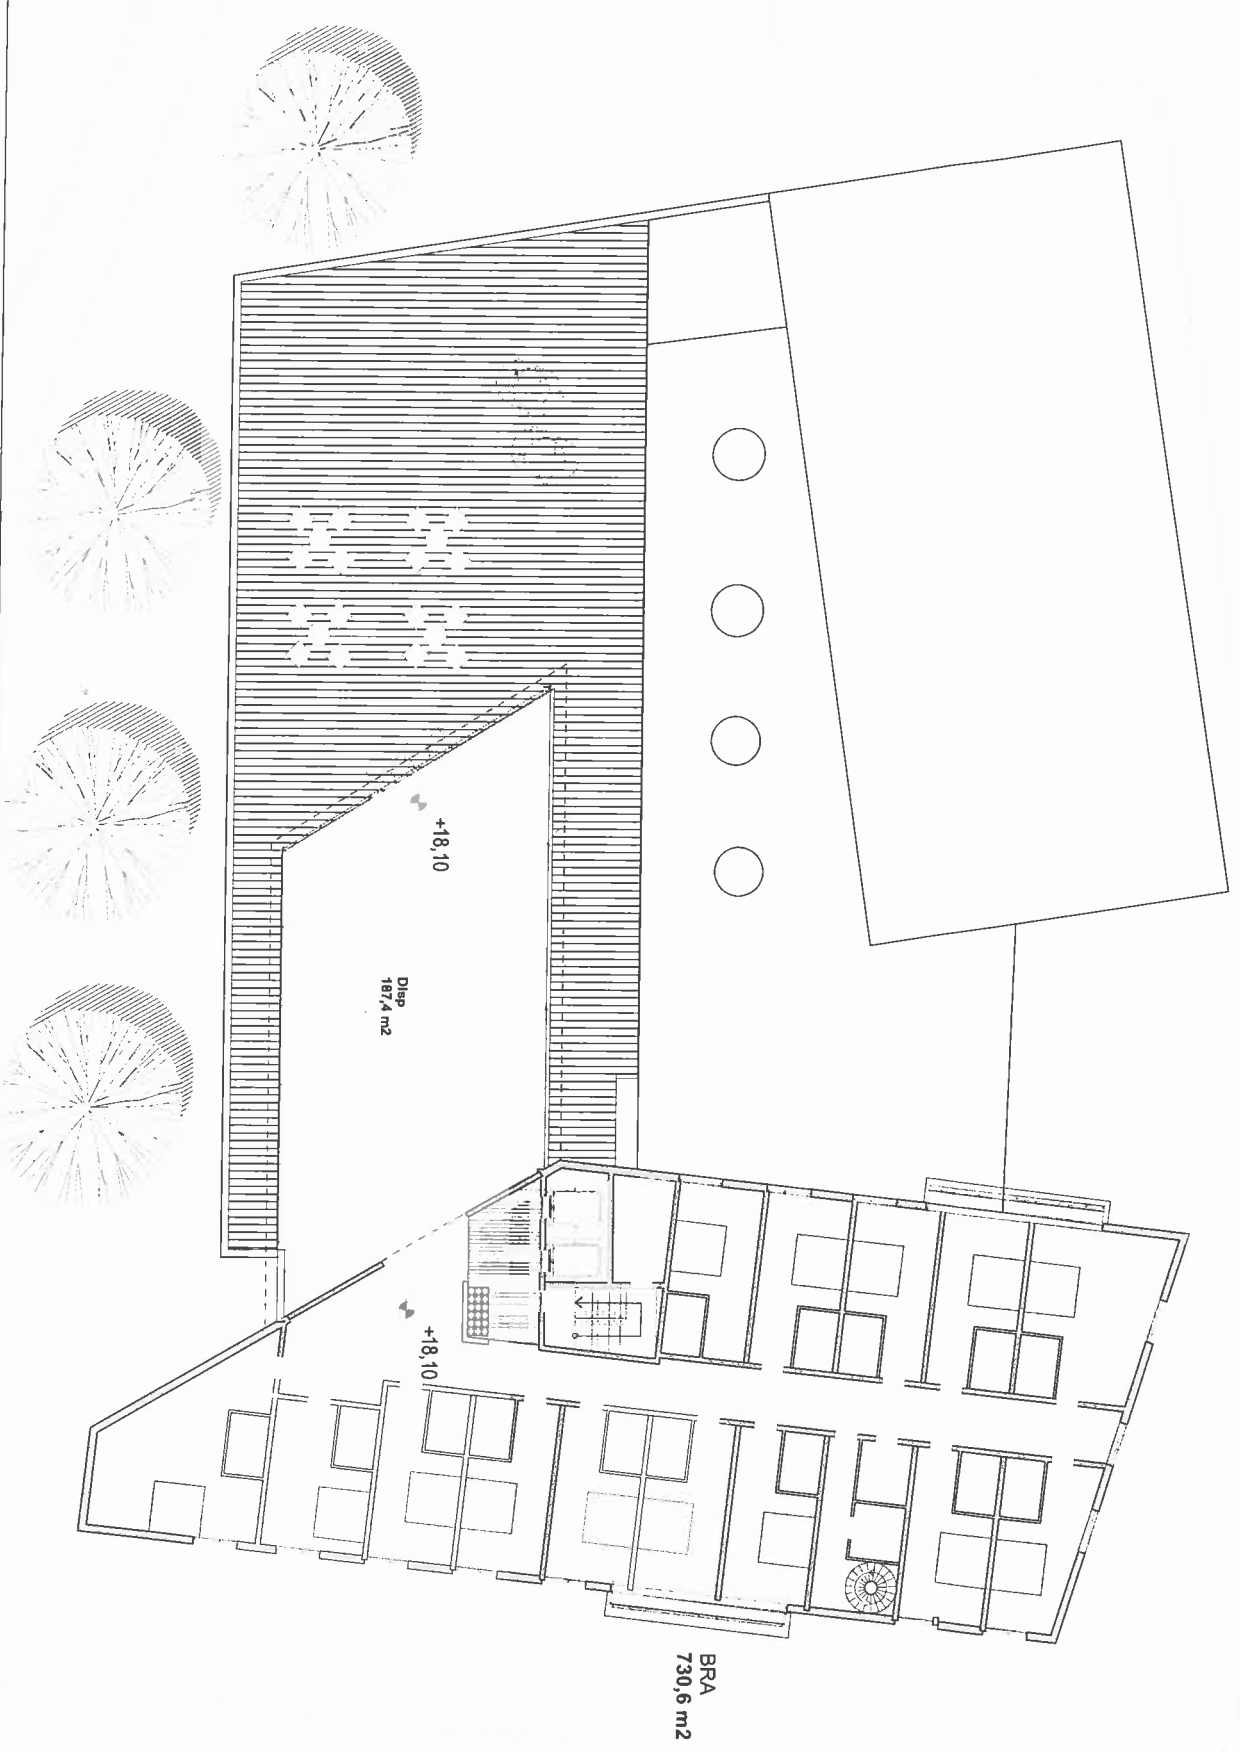

B


B



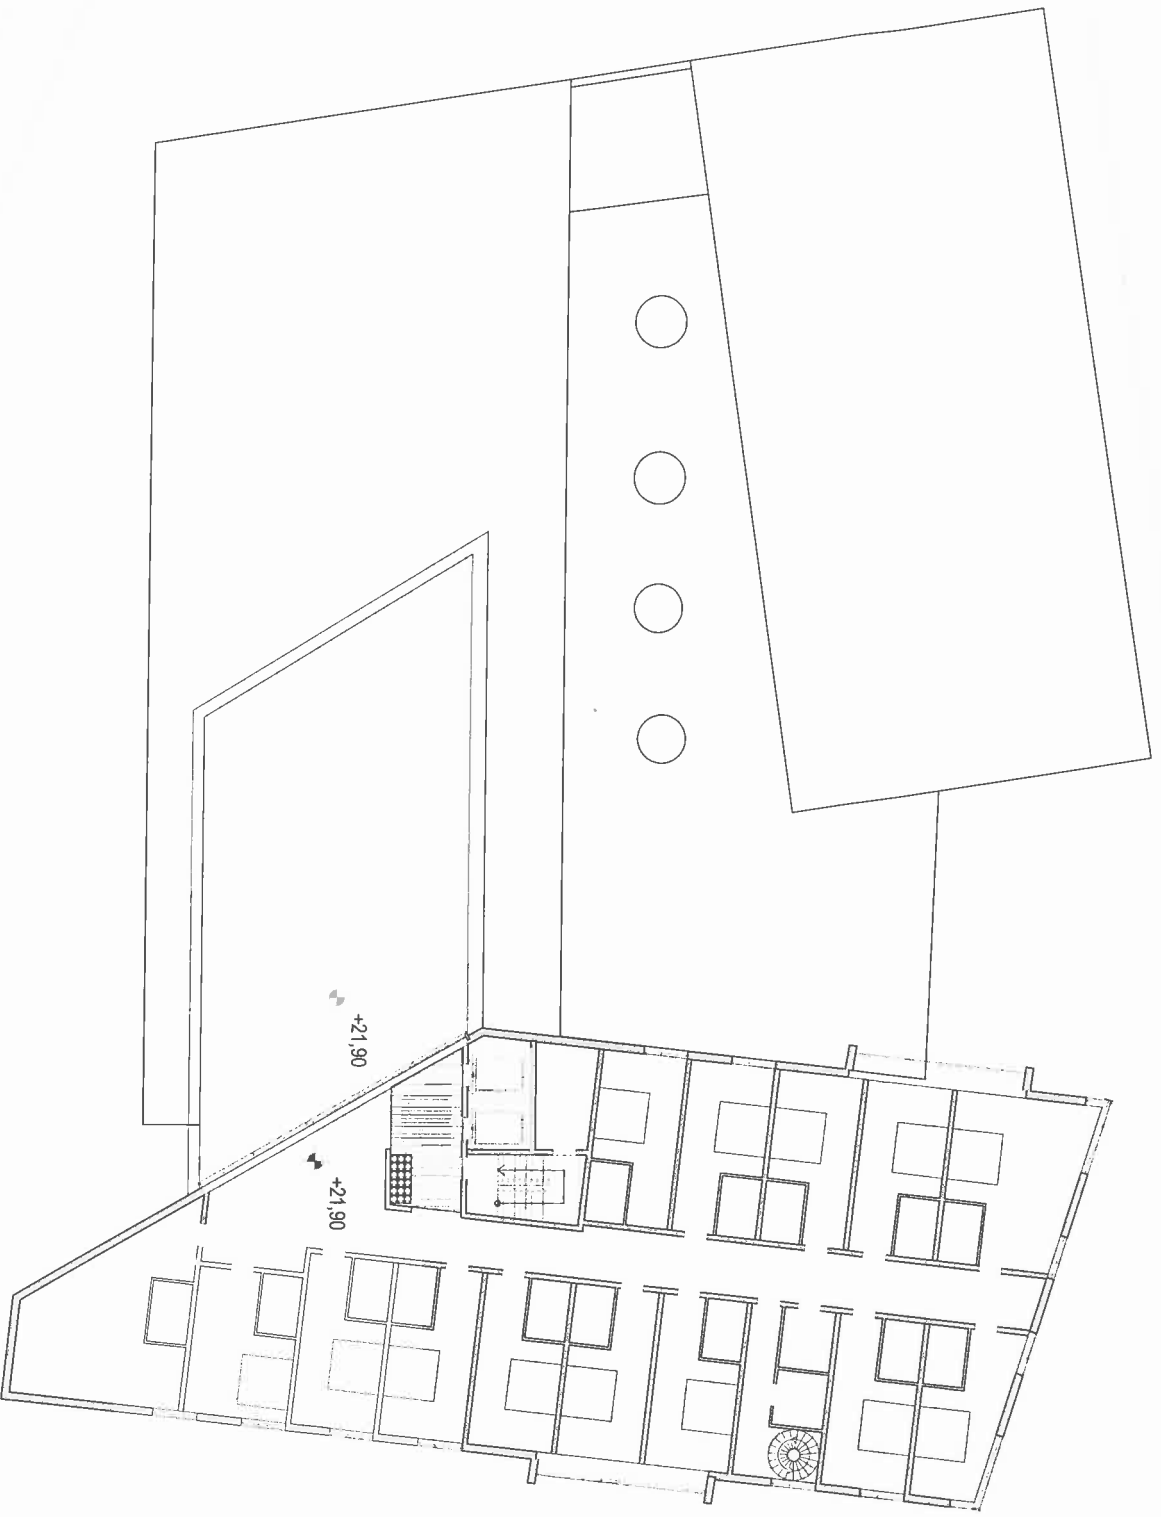

BRA
532,9 m²

---]B

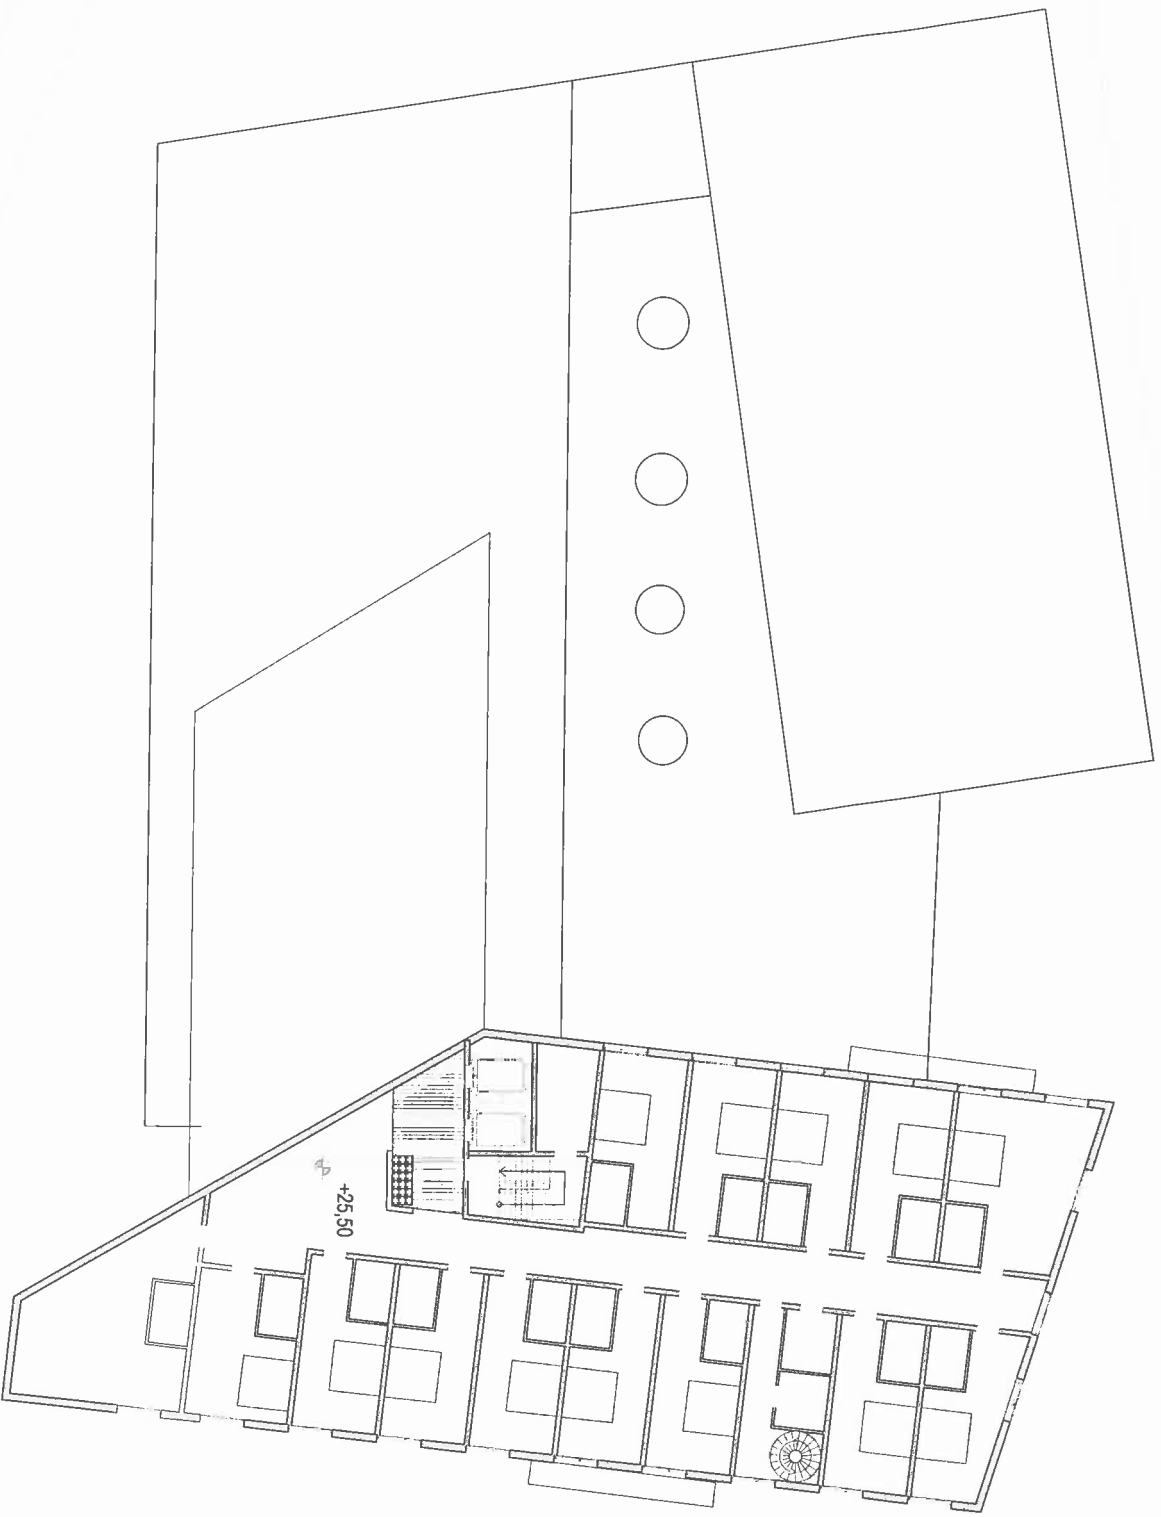

B

+25,50

BRA
532,9 m²

B

Sør

